

1 Q. Please provide a complete single line diagram and major equipment data for the
2 Soldiers Pond converter station.


3

4

5 A. A detailed single line diagram for Soldiers Pond is under consideration and is not yet
6 available. Detailed studies are in progress to define system characteristics that will
7 lead to the identification of major equipment data.

8

9 A single line diagram with additional detail can be found on the next page.

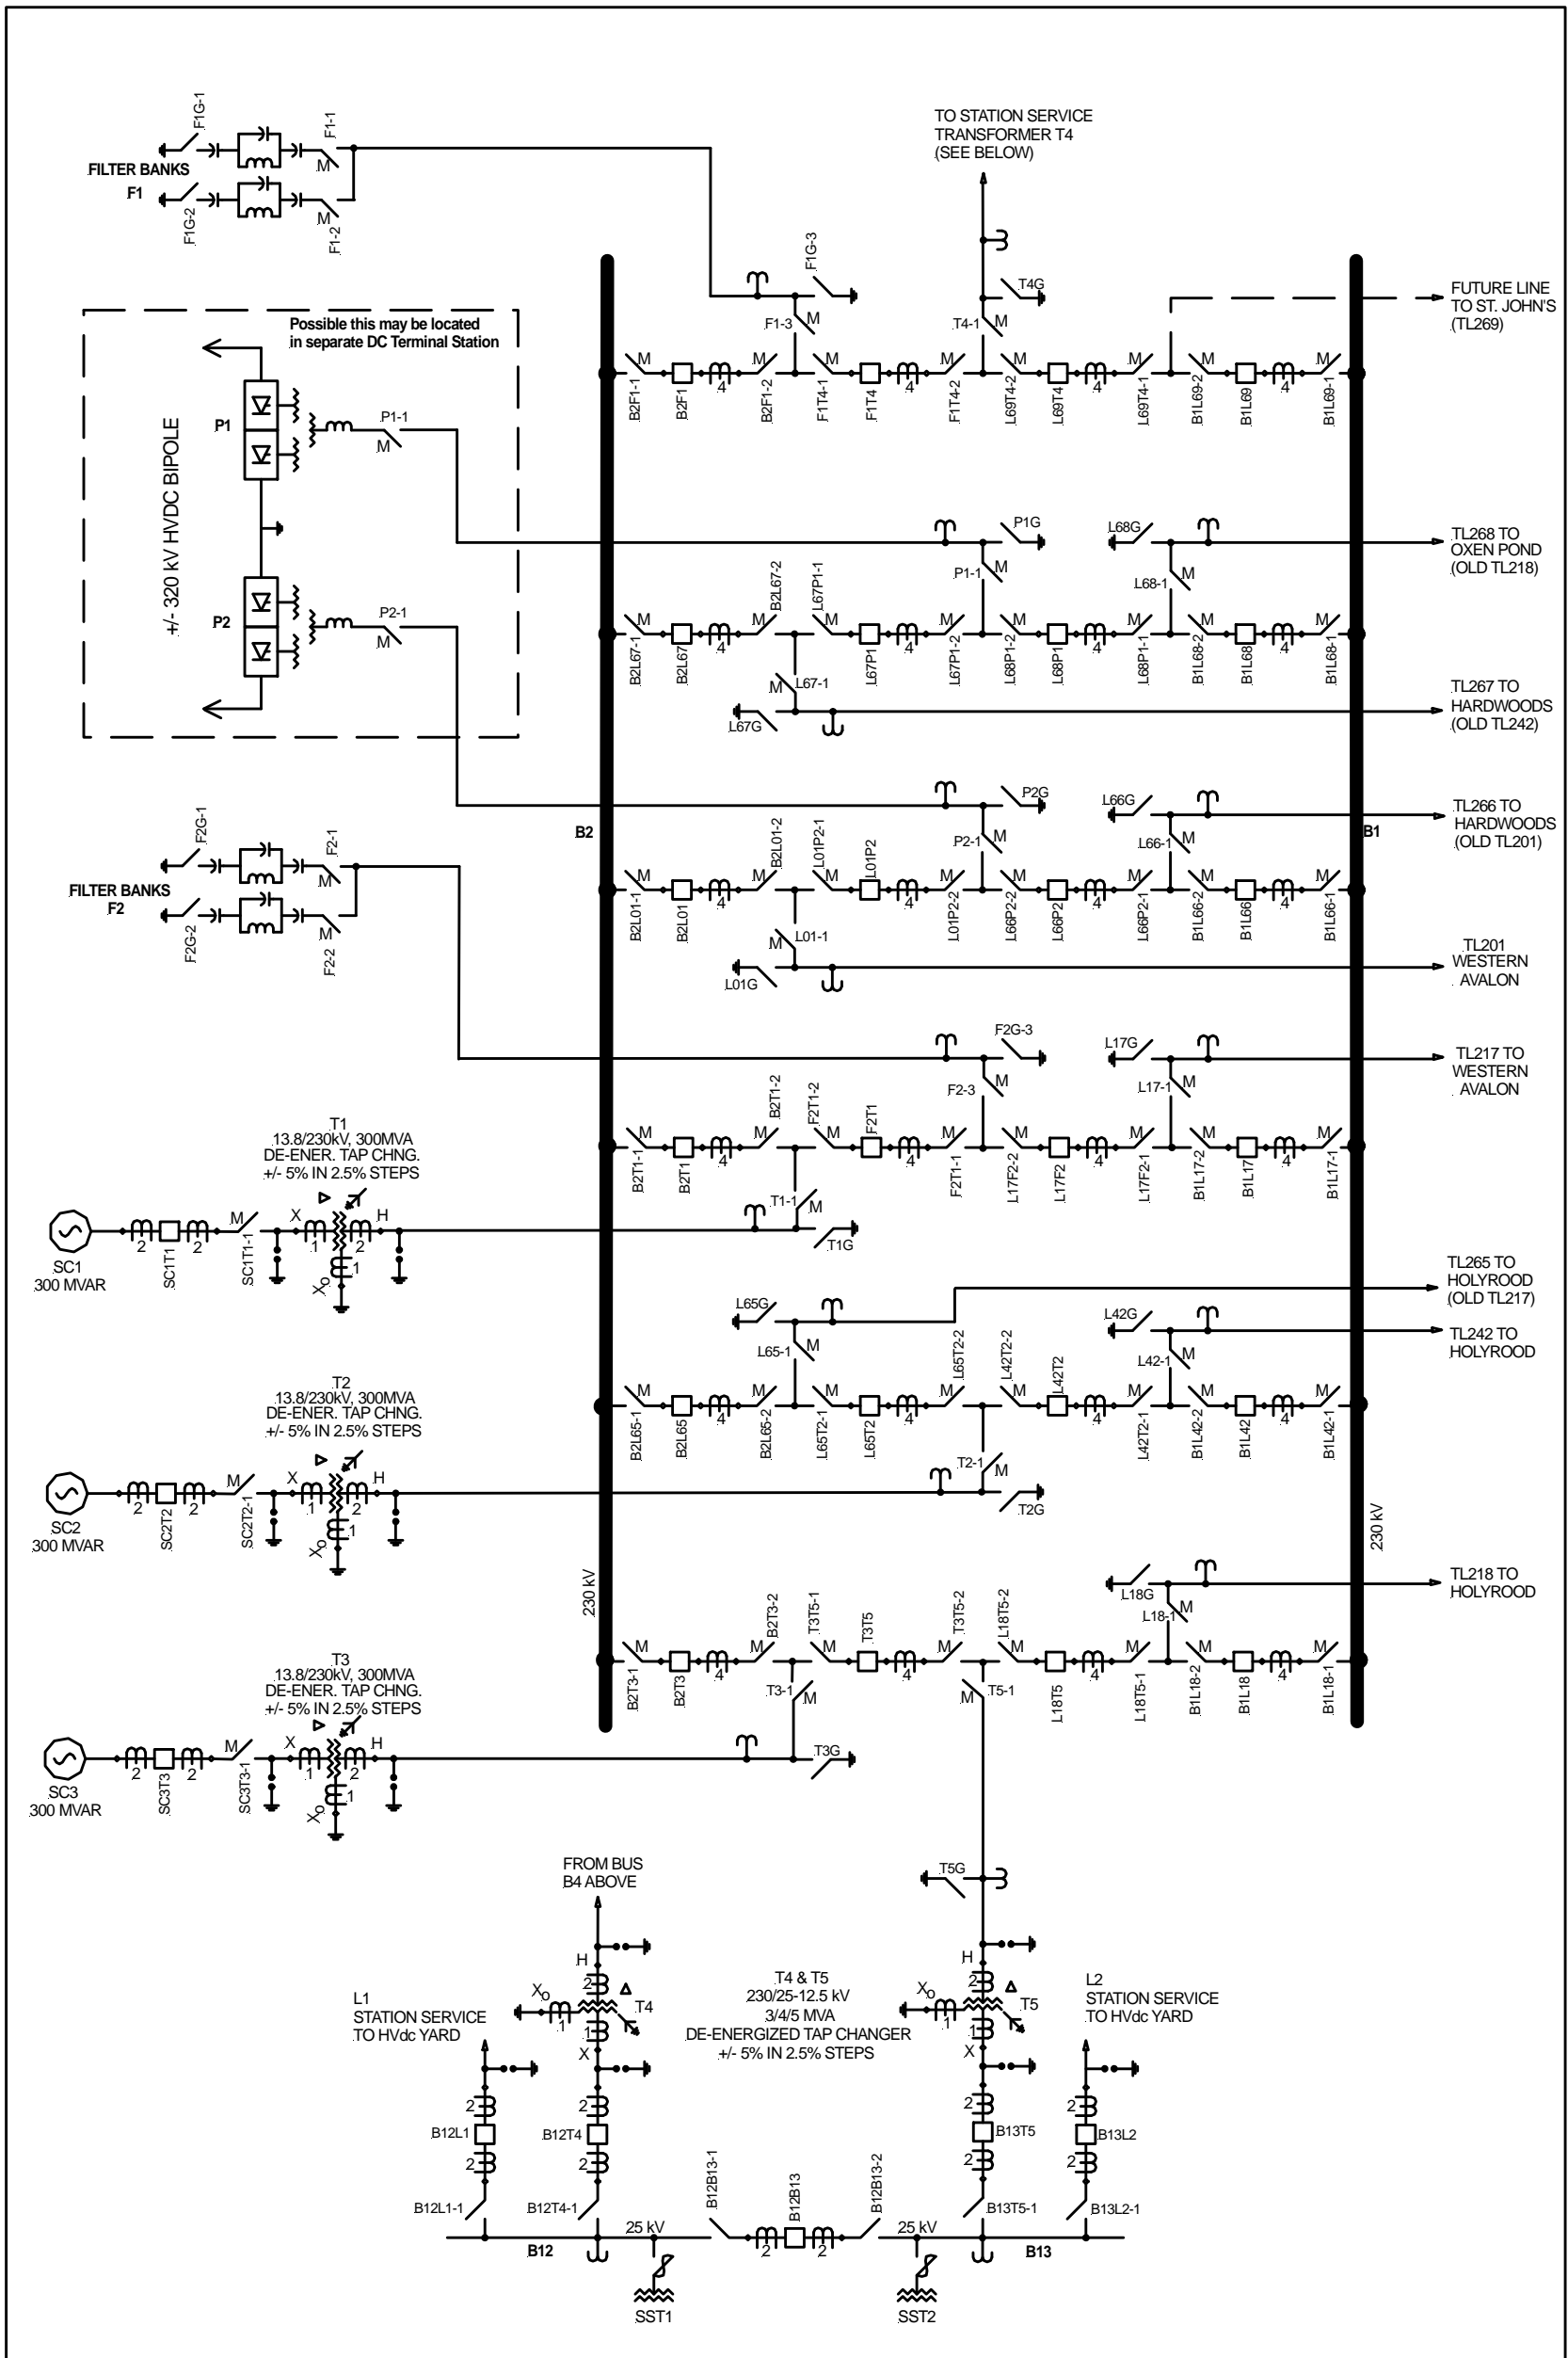

	SOLDIERS POND TERMINAL STATION 230 kV SINGLE LINE DIAGRAM	SYS PLANNING: PWT	SHEET 1 OF 1
		SYS OPERATIONS: RB/KG	DATE: JULY 22, 2011
		TERM DESIGN:	DRAWN BY: JF
		PROTECTION:	FILE: soldiers pond 230 kv ac SKF